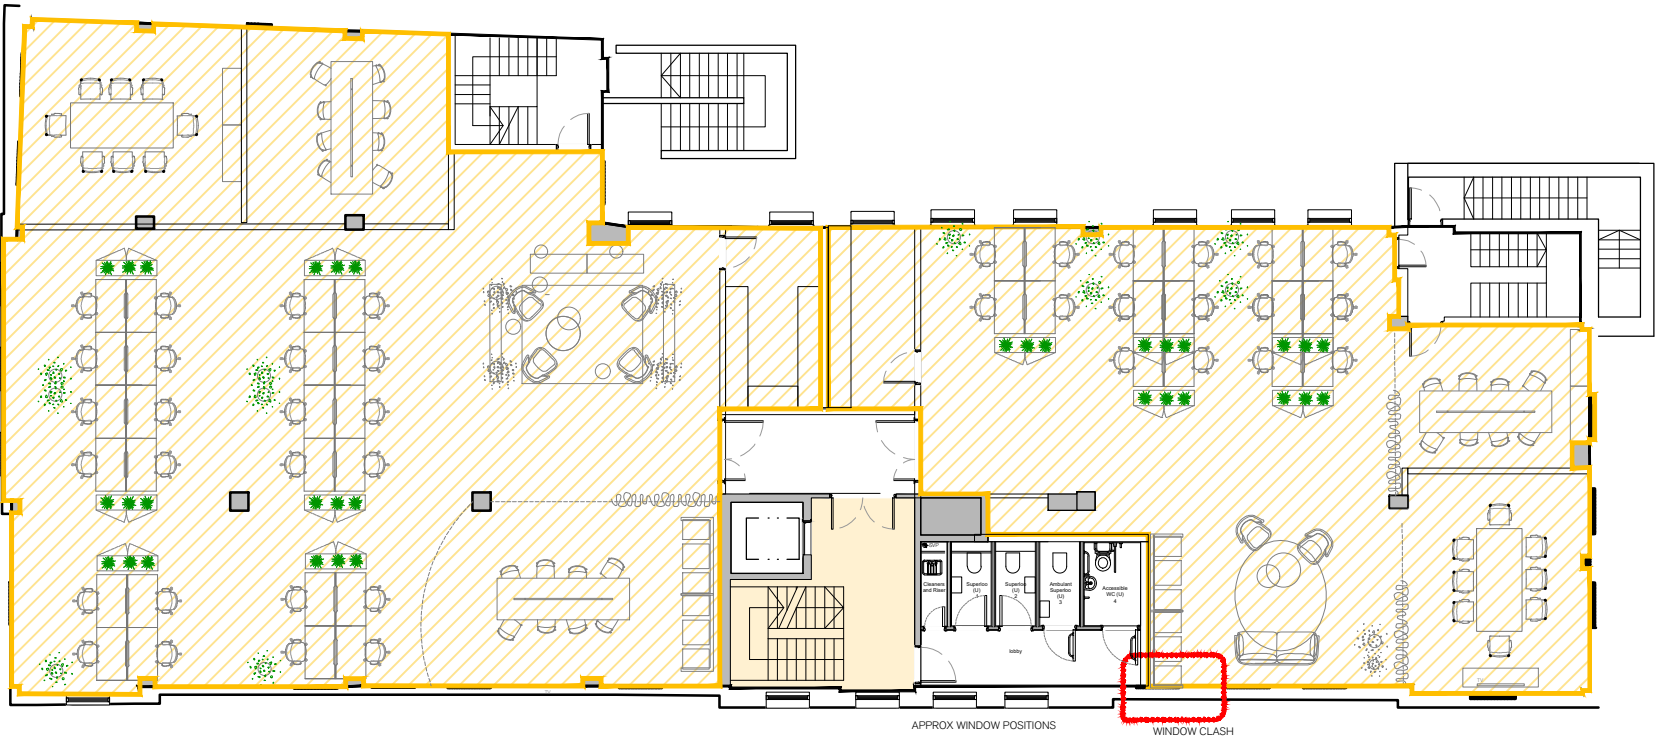


SPRATLEY & PARTNERS

HENLEY OFFICE
7 CENTENARY BUSINESS PARK, STATION ROAD, HENLEY-ON-THAMES,
OXFORDSHIRE RG9 1DS . 01491 411277

BRISTOL OFFICE
UNIT 1.10A, TEMPLE STUDIOS, TEMPLE GATE, BRISTOL, BS1 6QA . 01174 622
900

ISSUED ONLY FOR THE PURPOSE INDICATED. THIS DRAWING TO BE READ IN
CONJUNCTION WITH ALL CONSULTANT'S INFORMATION. ALL DIMENSIONS TO
BE CHECKED ON SITE. DO NOT SCALE. THIS DRAWING IS COPYRIGHT.

REV.	ISSUED	DESCRIPTION	DRAWN	CHECKED
-	-	-	-	-
-	-	-	-	-
-	-	-	-	-

PROJECT / DESCRIPTION	CLIENT	DATE	SCALE AT A3	JOB NO
DRAWING NUMBER		REVISION	DRAWN	CHECKED
xx.xxx - SP - XX - XX - D - A - xxxx -				
PROJECT	ORIGINATOR	ZONE	LEVEL	TYPE
				ROLE
				NUMBER

S
&
P