

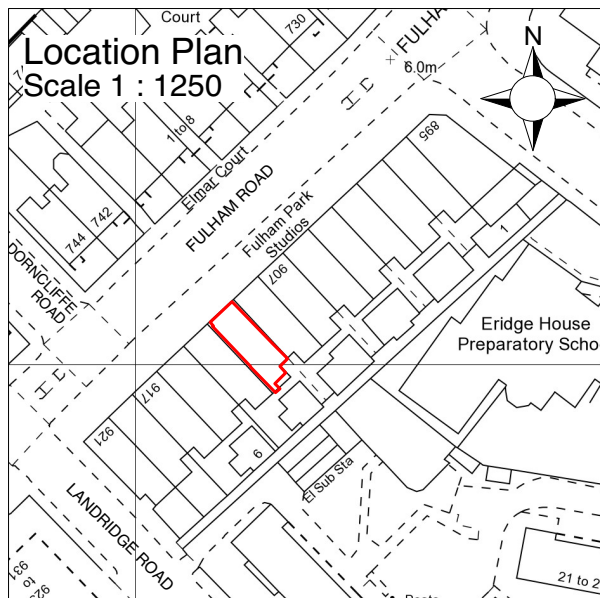


0 2m 4m 6m 8m 10m

SCALE BAR AT 1:200

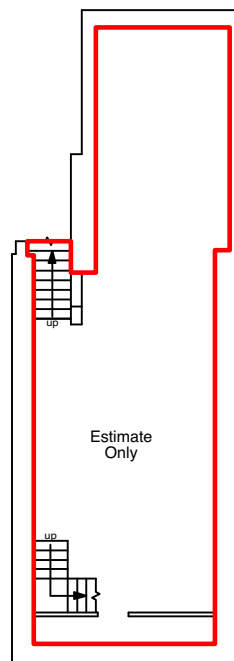

Basement

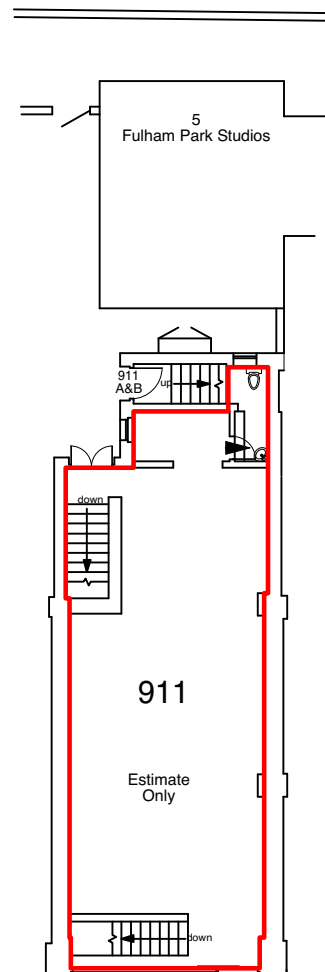

PAVEMENT




FULHAM ROAD

Ground Floor

911 Fulham Road
London
SW6 5HU


Scale 1:200

NOTES	
Magnolia Square Limited 57 Rathbone Place London W1T 1JU 020 7479 4855	
PRINT AT A4	
PROJECT 895 - 921 Fulham Rd London SW6 5HU	
MEASURED SURVEY	
DRAWING TITLE LEASE PLAN	
SCALE 1:200	DATE OCT 2019
DRAWING NUMBER 6A	19540

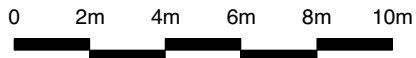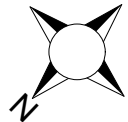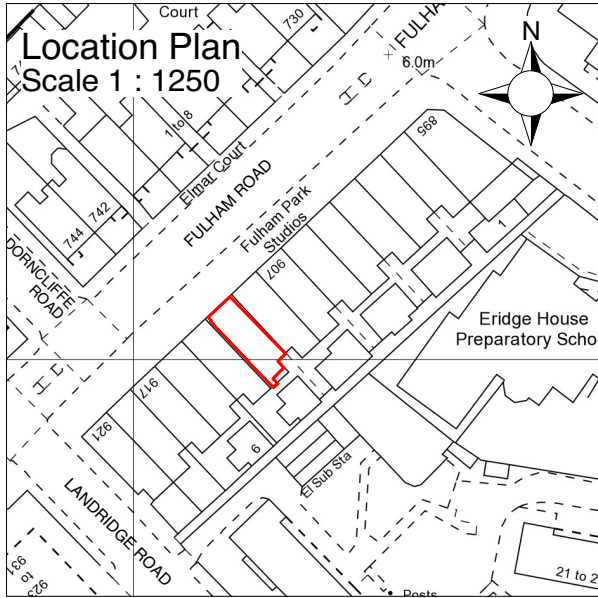


SCALE BAR AT 1:200

NIA	Square M
Ground Floor	63.59
Basement	65.95
Total	129.54

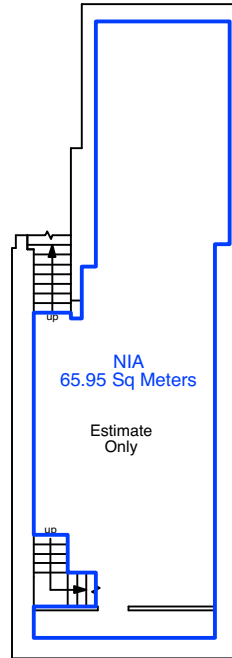

Basement

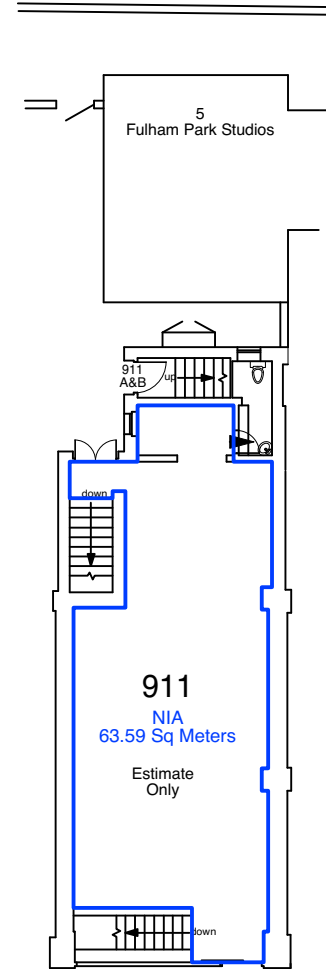

PAVEMENT
FULHAM ROAD

Ground Floor

911 Fulham Road
London
SW6 5HU

Scale 1:200

NOTES	
Magnolia Square Limited 57 Rathbone Place London W1T 1JU 020 7479 4855	
PRINT AT A4	
PROJECT 895 - 921 Fulham Rd London SW6 5HU	
MEASURED SURVEY	
DRAWING TITLE NET INTERNAL AREA	
SCALE 1:200	DATE OCT 2019
DRAWING NUMBER 6B	19540