


	TITLE NUMBER		
	ADMINISTRATIVE AREA	ORDNANCE SURVEY MAP REFERENCE	
	CITY OF LONDON	TQ2677NW	

Scale 1:100 @ A3

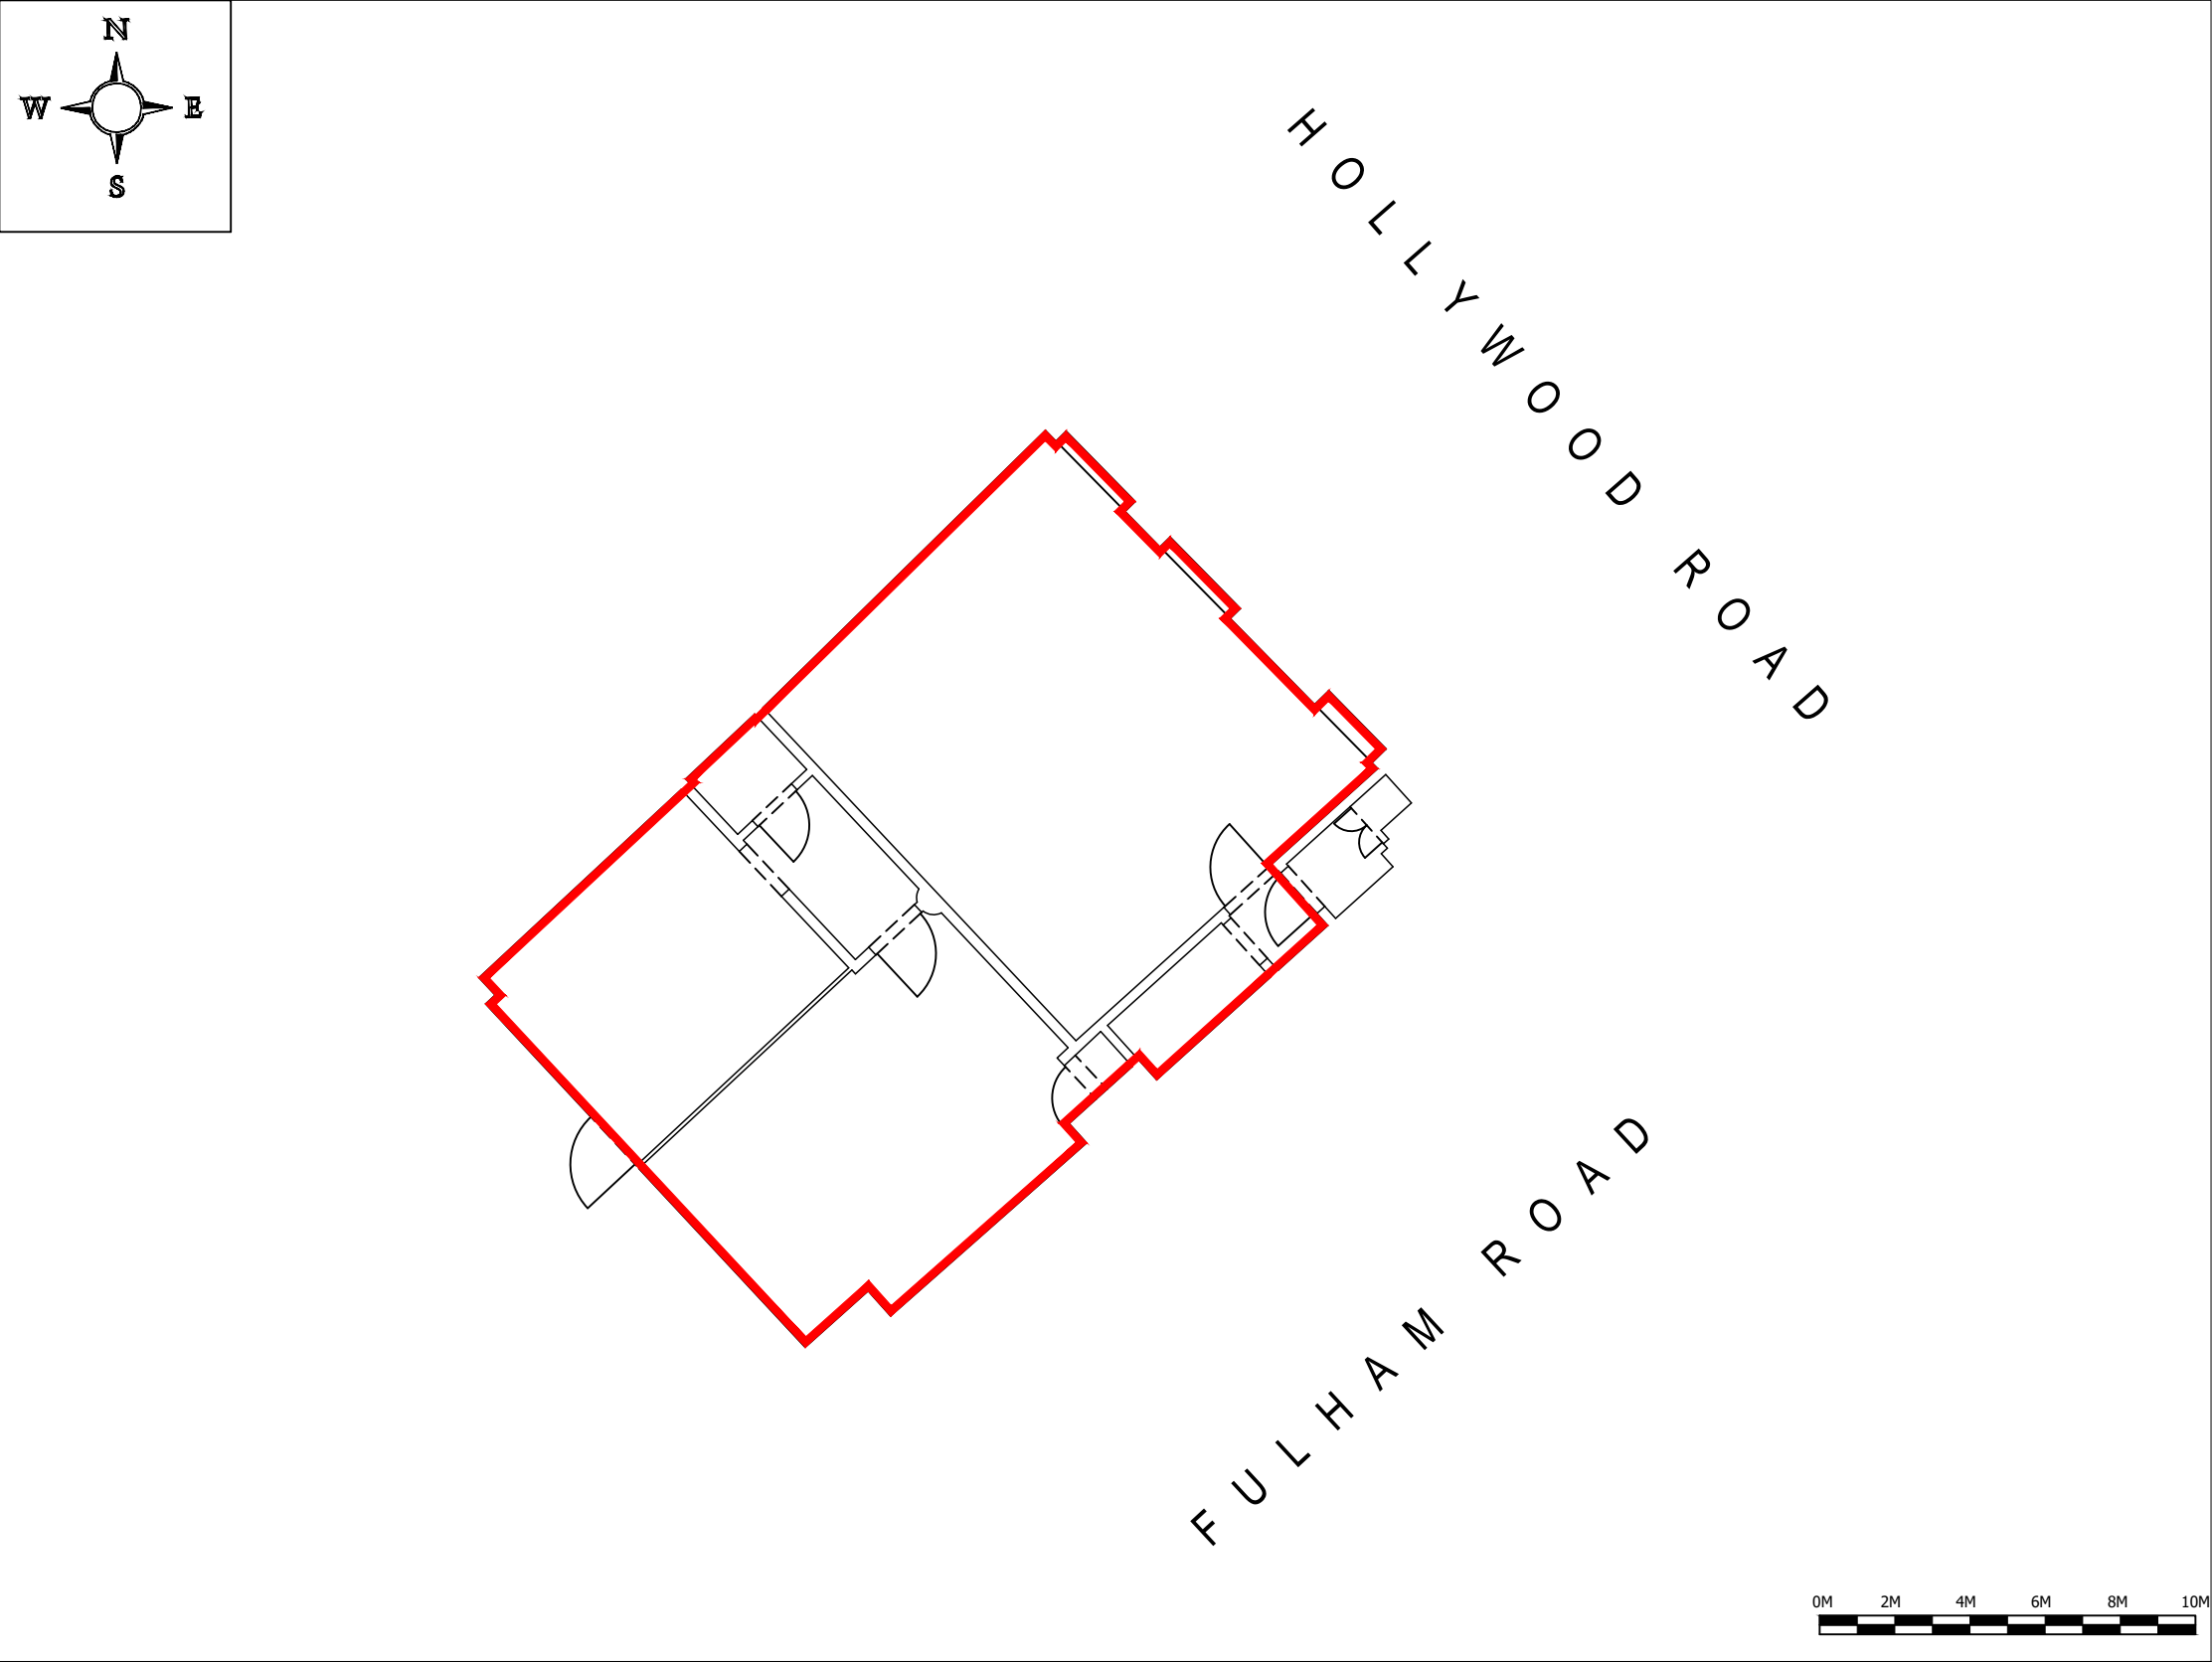

Condition of Site:
Vacant

Notes:
The drawing is archived in AutoCAD DWG digital format.


Revisions:	Date:
A -	
B -	
C -	
D -	
E -	

Michael Gallie & Partners are a Chartered Survey practice regulated by the RICS

Verney House- 248 Fulham Road
1B Hollywood Road
London SW10 9HT

First Floor
Unit 6
Lease Plan

Building Location Plan
Scale 1:1250 @ A3

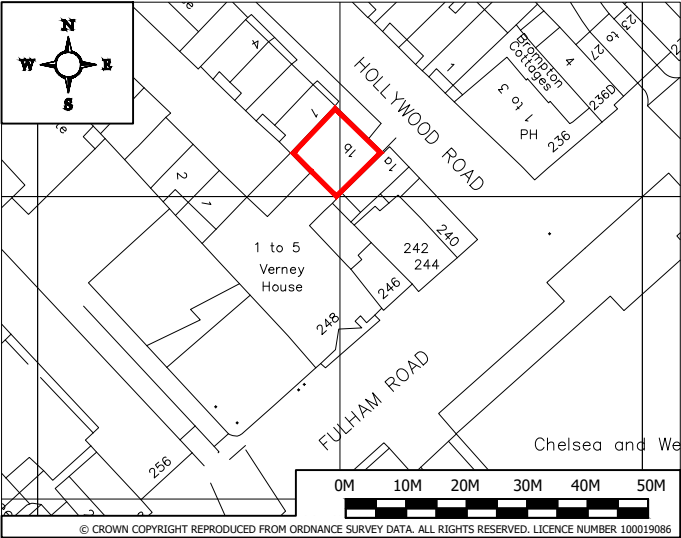

Drawing No: **11159-03**
Scale 1:100 @ A3 July-2026



Michael Gallie
THE STANDARD OF MEASUREMENT™
22 Calvin Street
T:0333-240-1211
survey@michaelgallie.co.uk

London E1 6HF
T:0207-394-1111
www.michaelgallie.co.uk